

preliminary

drawn by
bom
checked by
cw

ISW job number
08025

LEAVITT RESIDENCE


Issue date

revisions

ANY REPRODUCTION AND/OR MODIFICATION
IN ANY FORM OF THIS DOCUMENT IS
PROHIBITED WITHOUT THE WRITTEN
PERMISSION OF ISW ARCHITECTS, PC.


FLOOR PLAN

3

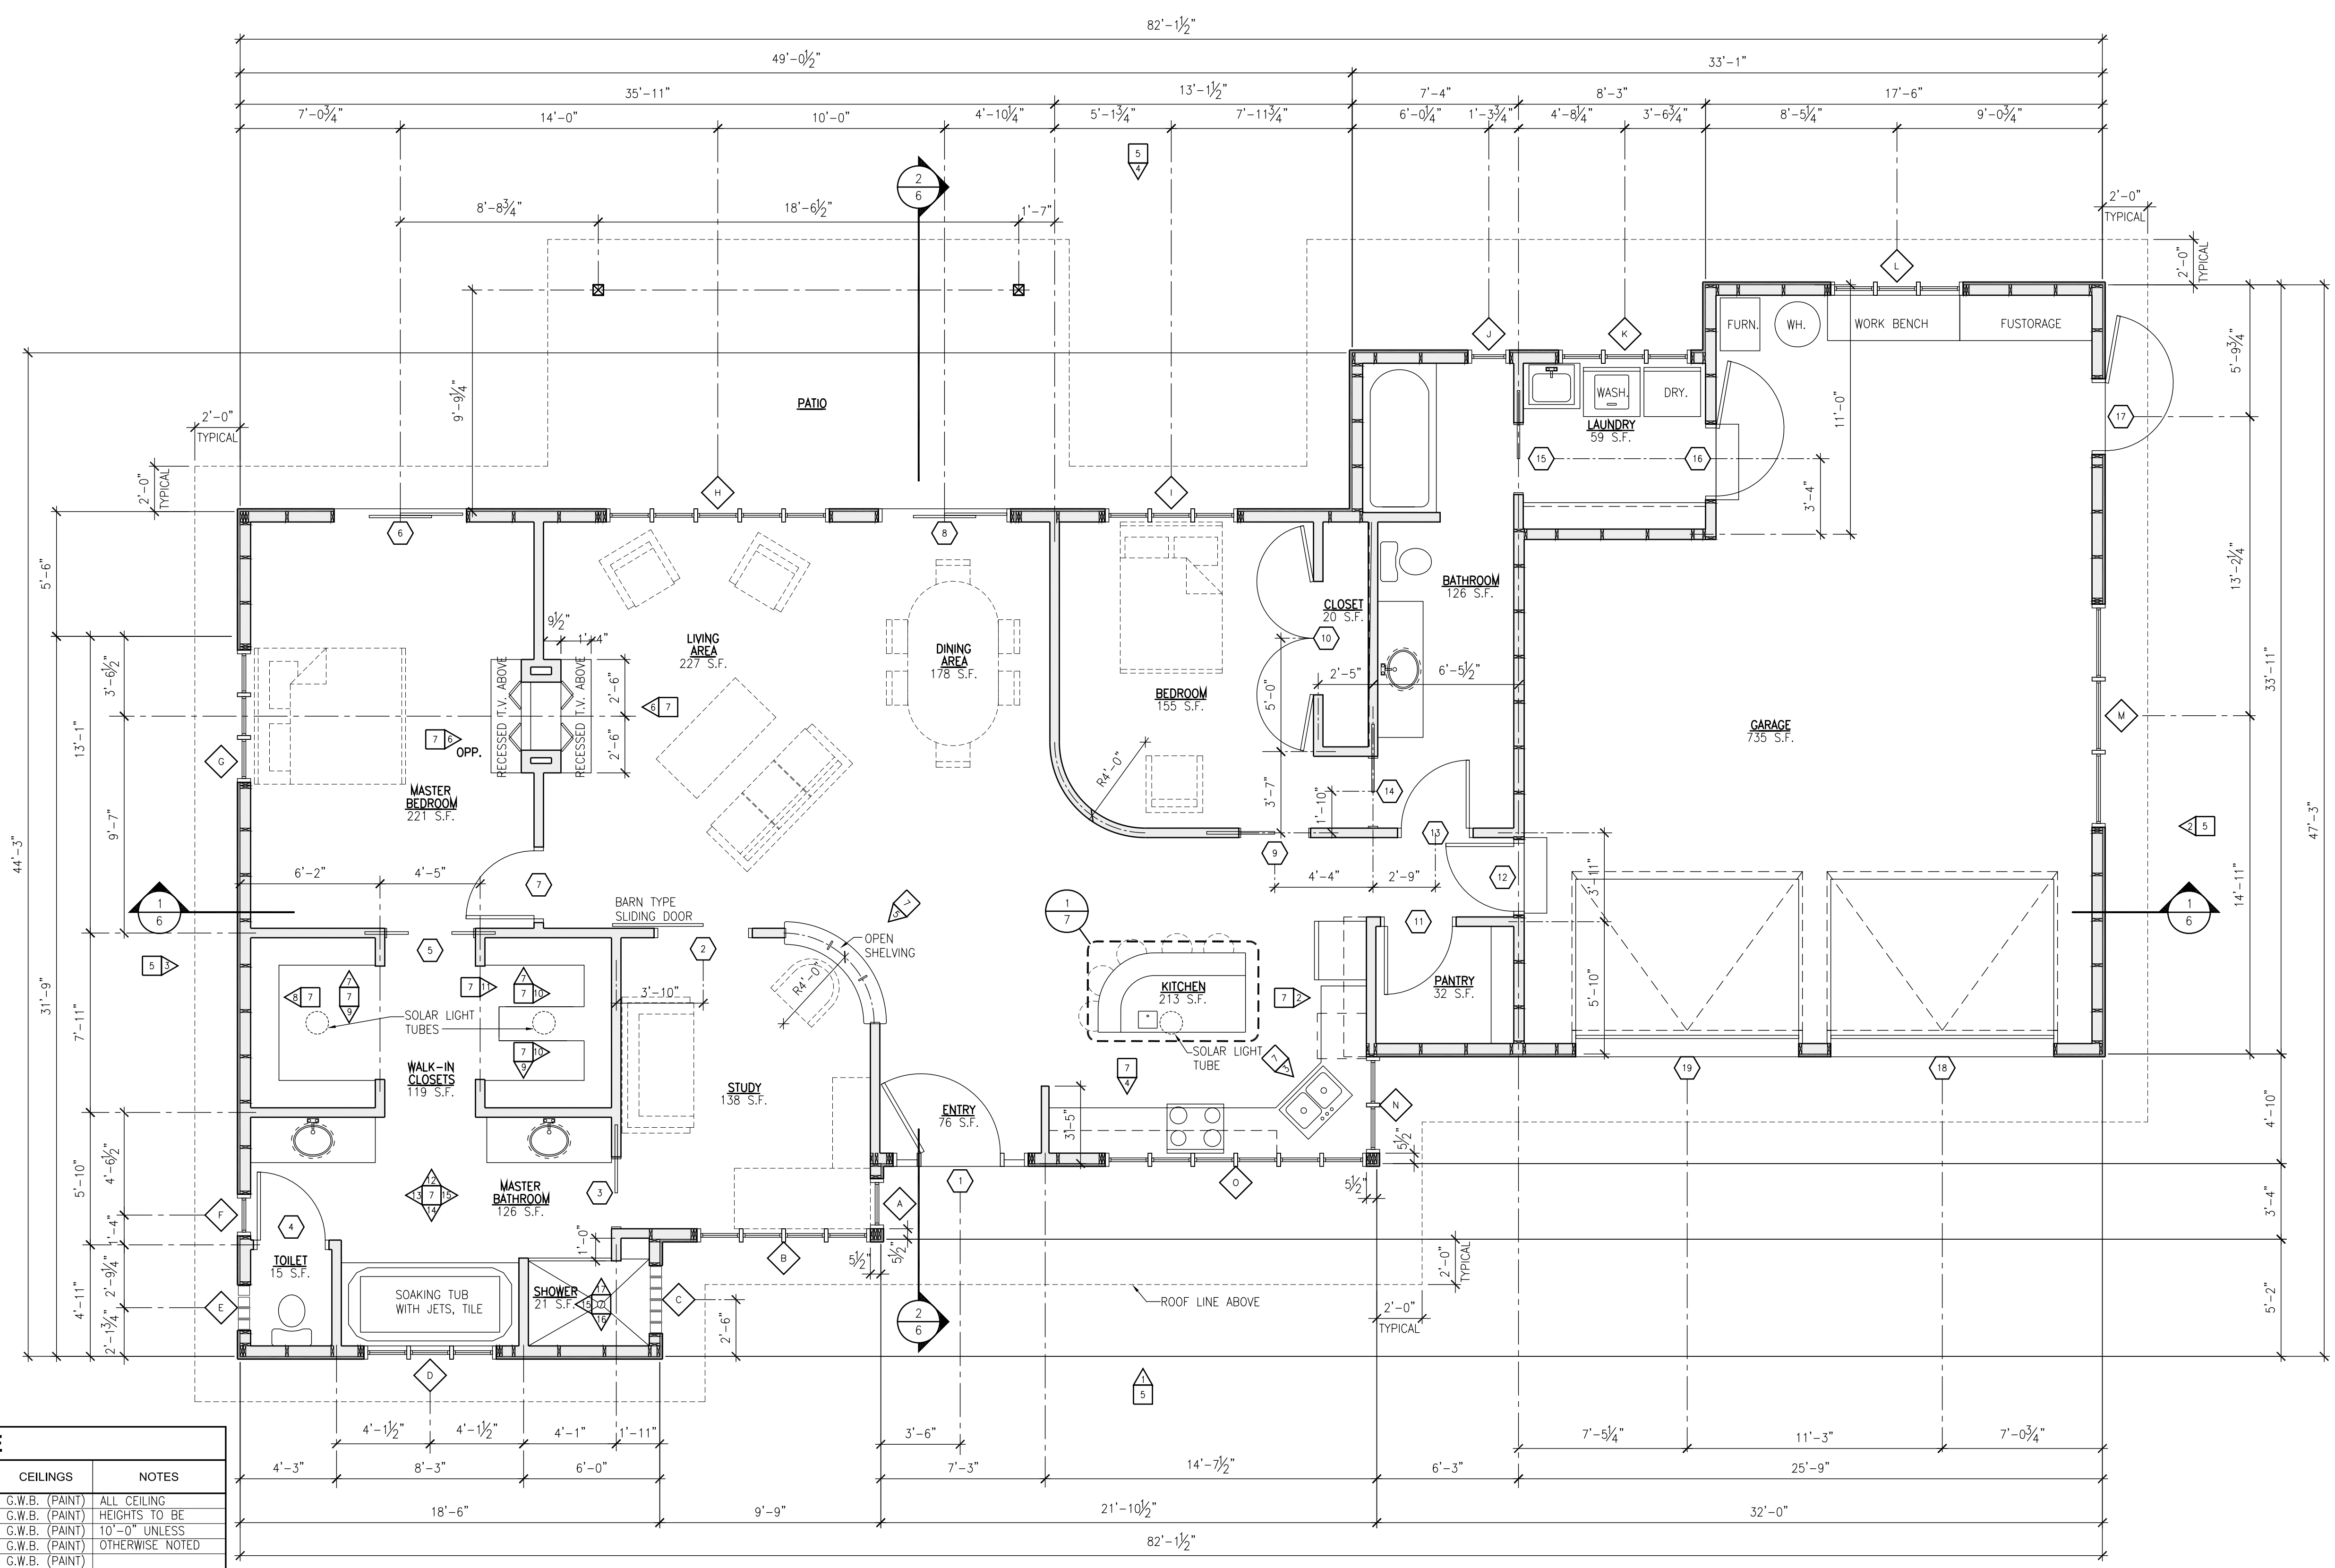

ROOM FINISH SCHEDULE				
ROOM NAME	FLOOR	WALLS	CEILINGS	NOTES
ENTRY	BAMBOO	G.W.B. (PAINT)	G.W.B. (PAINT)	ALL CEILING
STUDY	BAMBOO	G.W.B. (PAINT)	G.W.B. (PAINT)	HEIGHTS TO BE
SHOWER	TILE	TILE/G.W.B. (FACTORY/PAINT)	G.W.B. (PAINT)	10'-0" UNLESS
MASTER BATHROOM	TILE	TILE/G.W.B. (FACTORY/PAINT)	G.W.B. (PAINT)	OTHERWISE NOTED
TOILET	TILE	G.W.B. (PAINT)	G.W.B. (PAINT)	
WALK-IN CLOSETS	BAMBOO	G.W.B. (PAINT)	G.W.B. (PAINT)	
MASTER BEDROOM	BAMBOO	G.W.B. (PAINT)	G.W.B. (PAINT)	
LIVING AREA	BAMBOO	G.W.B. (PAINT)	G.W.B. (PAINT)	
DINING AREA	BAMBOO	G.W.B. (PAINT)	G.W.B. (PAINT)	
KITCHEN	BAMBOO	G.W.B. (PAINT)	G.W.B. (PAINT)	
PANTRY	BAMBOO	G.W.B. (PAINT)	G.W.B. (PAINT)	
BEDROOM	BAMBOO	G.W.B. (PAINT)	G.W.B. (PAINT)	
CLOSET	BAMBOO	G.W.B. (PAINT)	G.W.B. (PAINT)	
BATHROOM	TILE	TILE/G.W.B. (FACTORY/PAINT)	G.W.B. (PAINT)	
LAUNDRY	TILE	TILE/G.W.B. (FACTORY/PAINT)	G.W.B. (PAINT)	
GARAGE	SEALED CONCRETE	G.W.B. (PAINT)	G.W.B. (PAINT)	G.W.B. (PAINT)

SQUARE FOOTAGE	
TOTAL NET LIVING AREA =	1,726 S.F.
NET GARAGE AREA =	735 S.F.
GROSS FOOTPRINT AREA =	2,713 S.F.

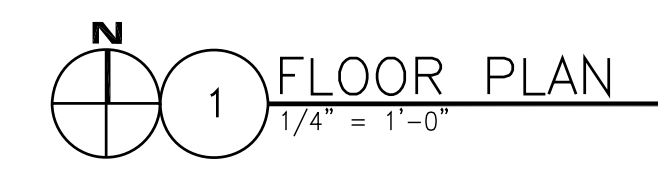

For Information Only
Not for Construction