

preliminary

drawn by

bom

checked by

cw

JSW job number

08025


LEAVITT RESIDENCE

issue date

revisions

ANY REPRODUCTION AND/OR MODIFICATION
IN ANY FORM OF THIS DOCUMENT IS
PROHIBITED WITHOUT THE WRITTEN
PERMISSION OF JSW ARCHITECTS, PC

FOUNDATION PLAN

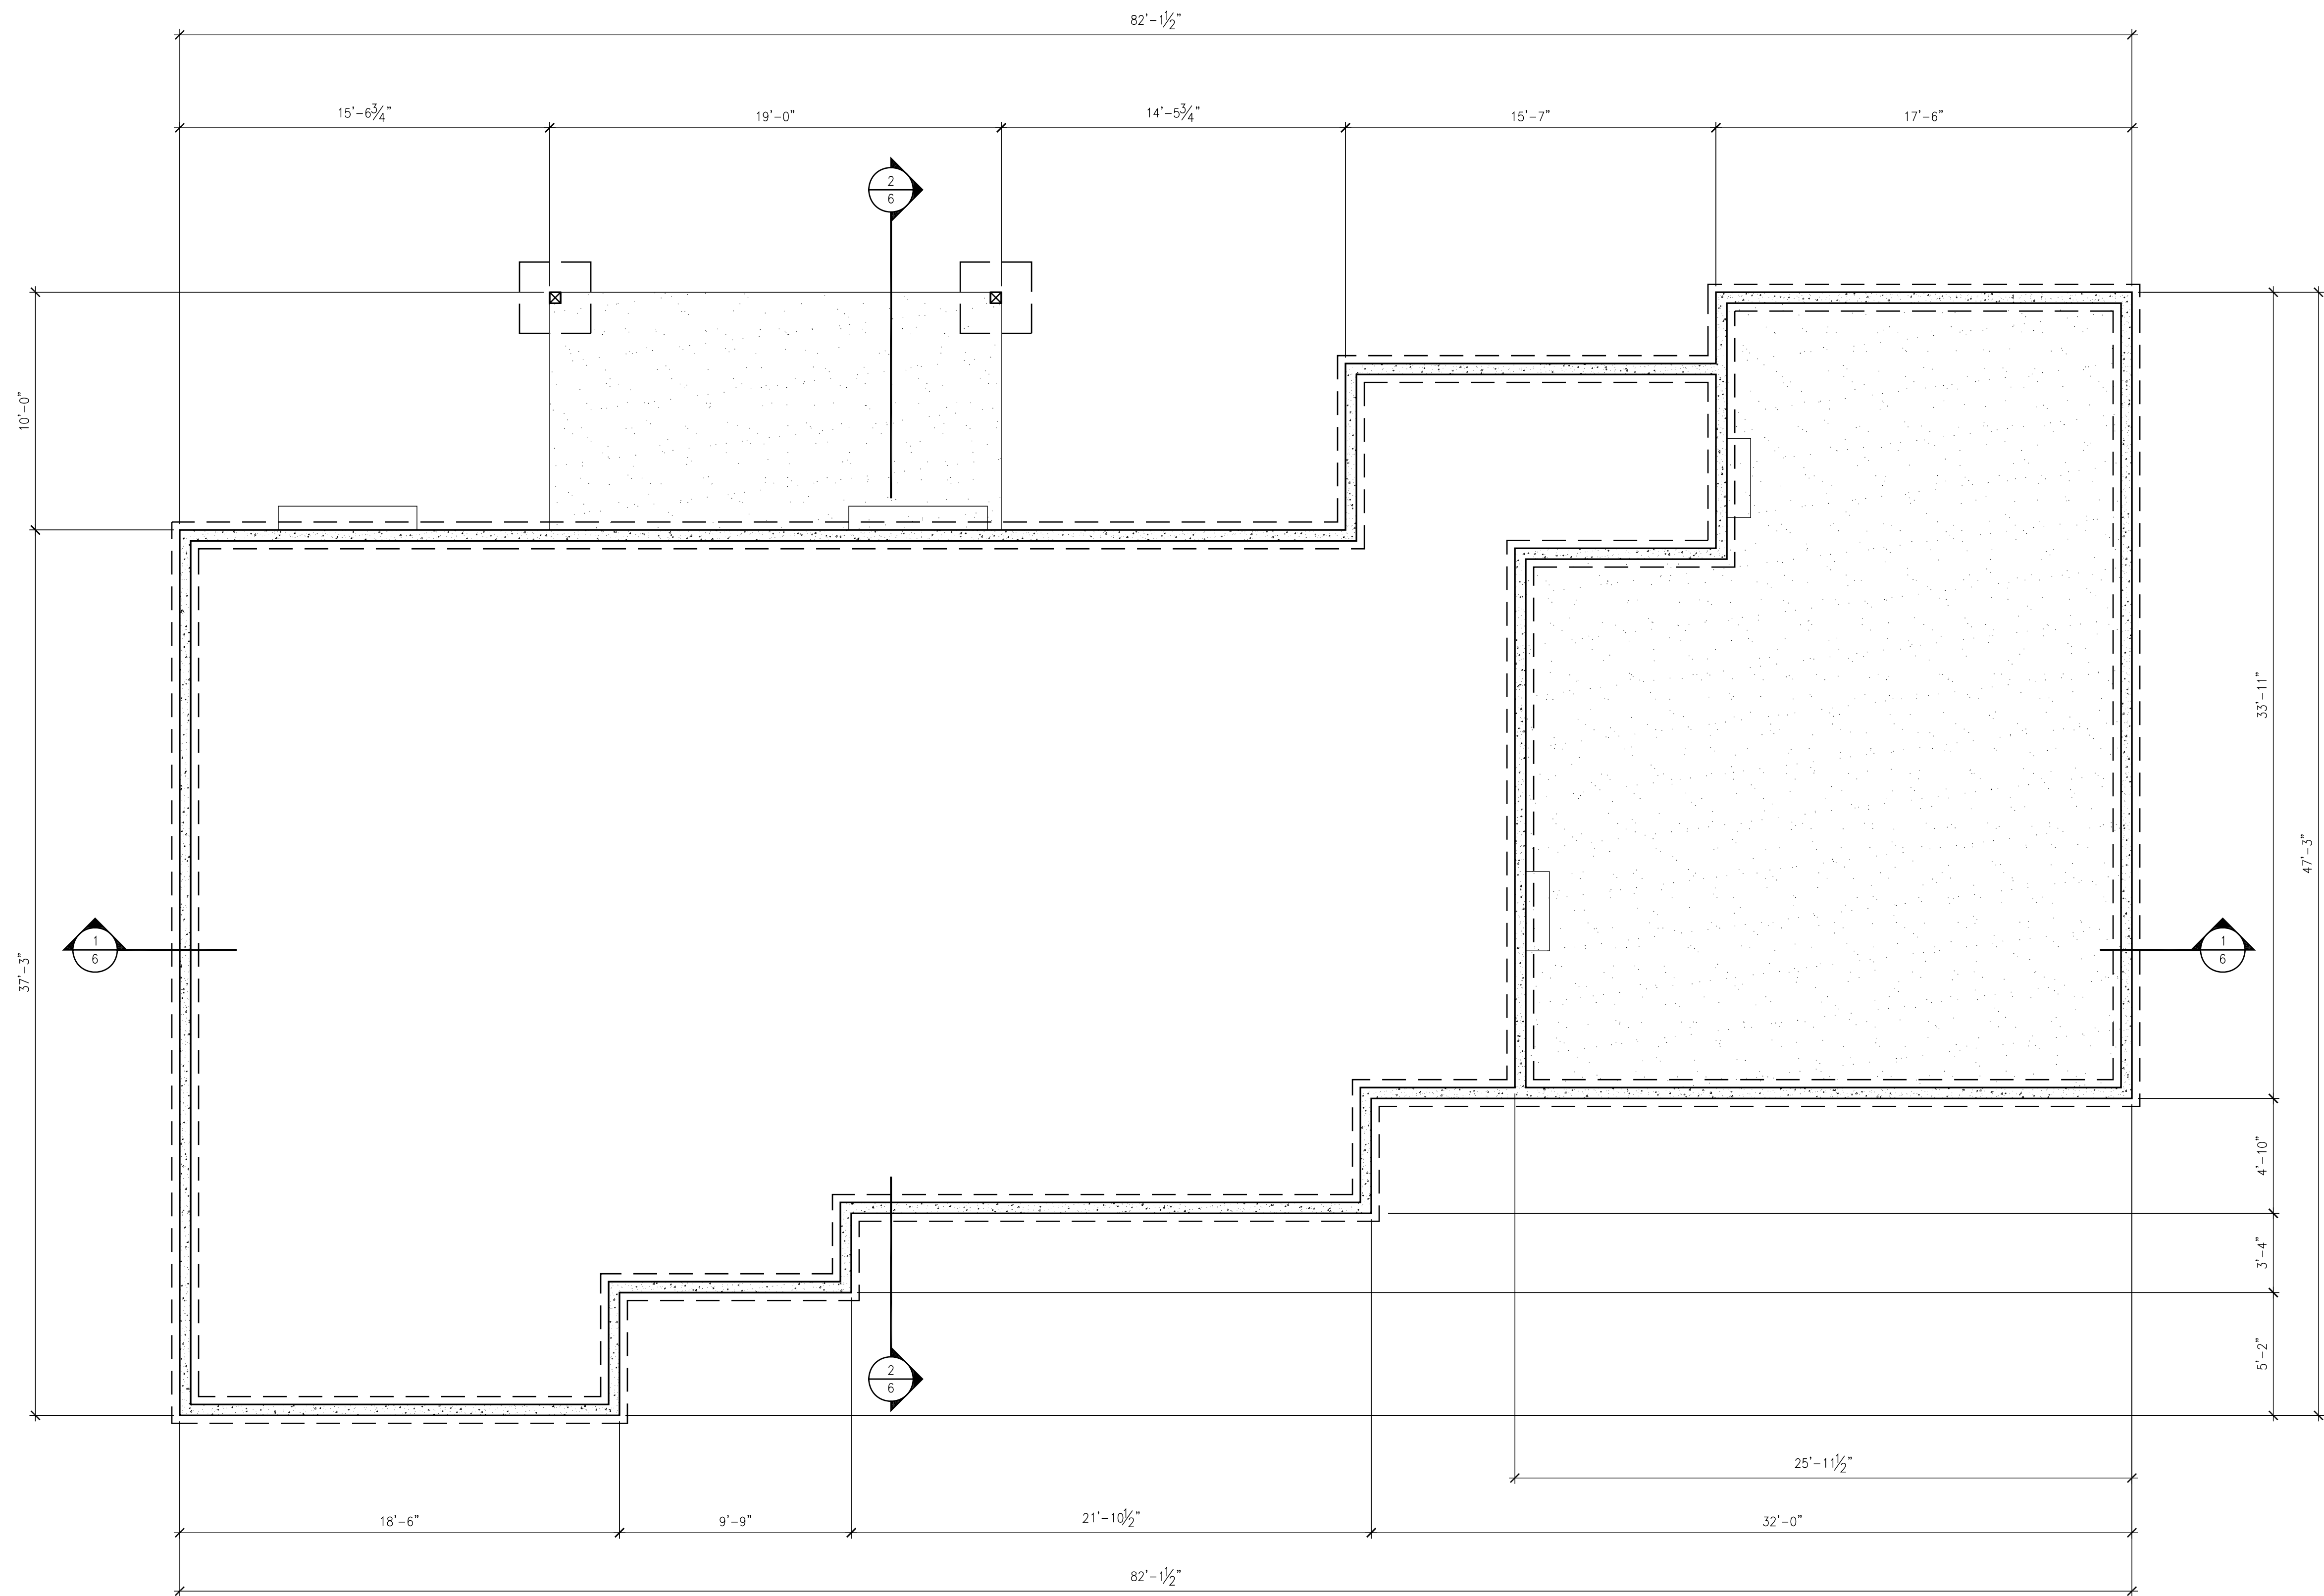

N
1 FOUNDATION PLAN
1/4" = 1'-0"

For Information Only
Not for Construction