

preliminary

drawn by  
**bom**  
checked by  
**cw**

ISW job number  
**08025**


**LEAVITT RESIDENCE**

Issue date


revisions

ANY REPRODUCTION AND/OR MODIFICATION  
IN ANY FORM OF THIS DOCUMENT IS  
PROHIBITED WITHOUT THE WRITTEN  
PERMISSION OF ISW ARCHITECTS, PC

**ROOF AND  
ROOF FRAMING  
PLAN**

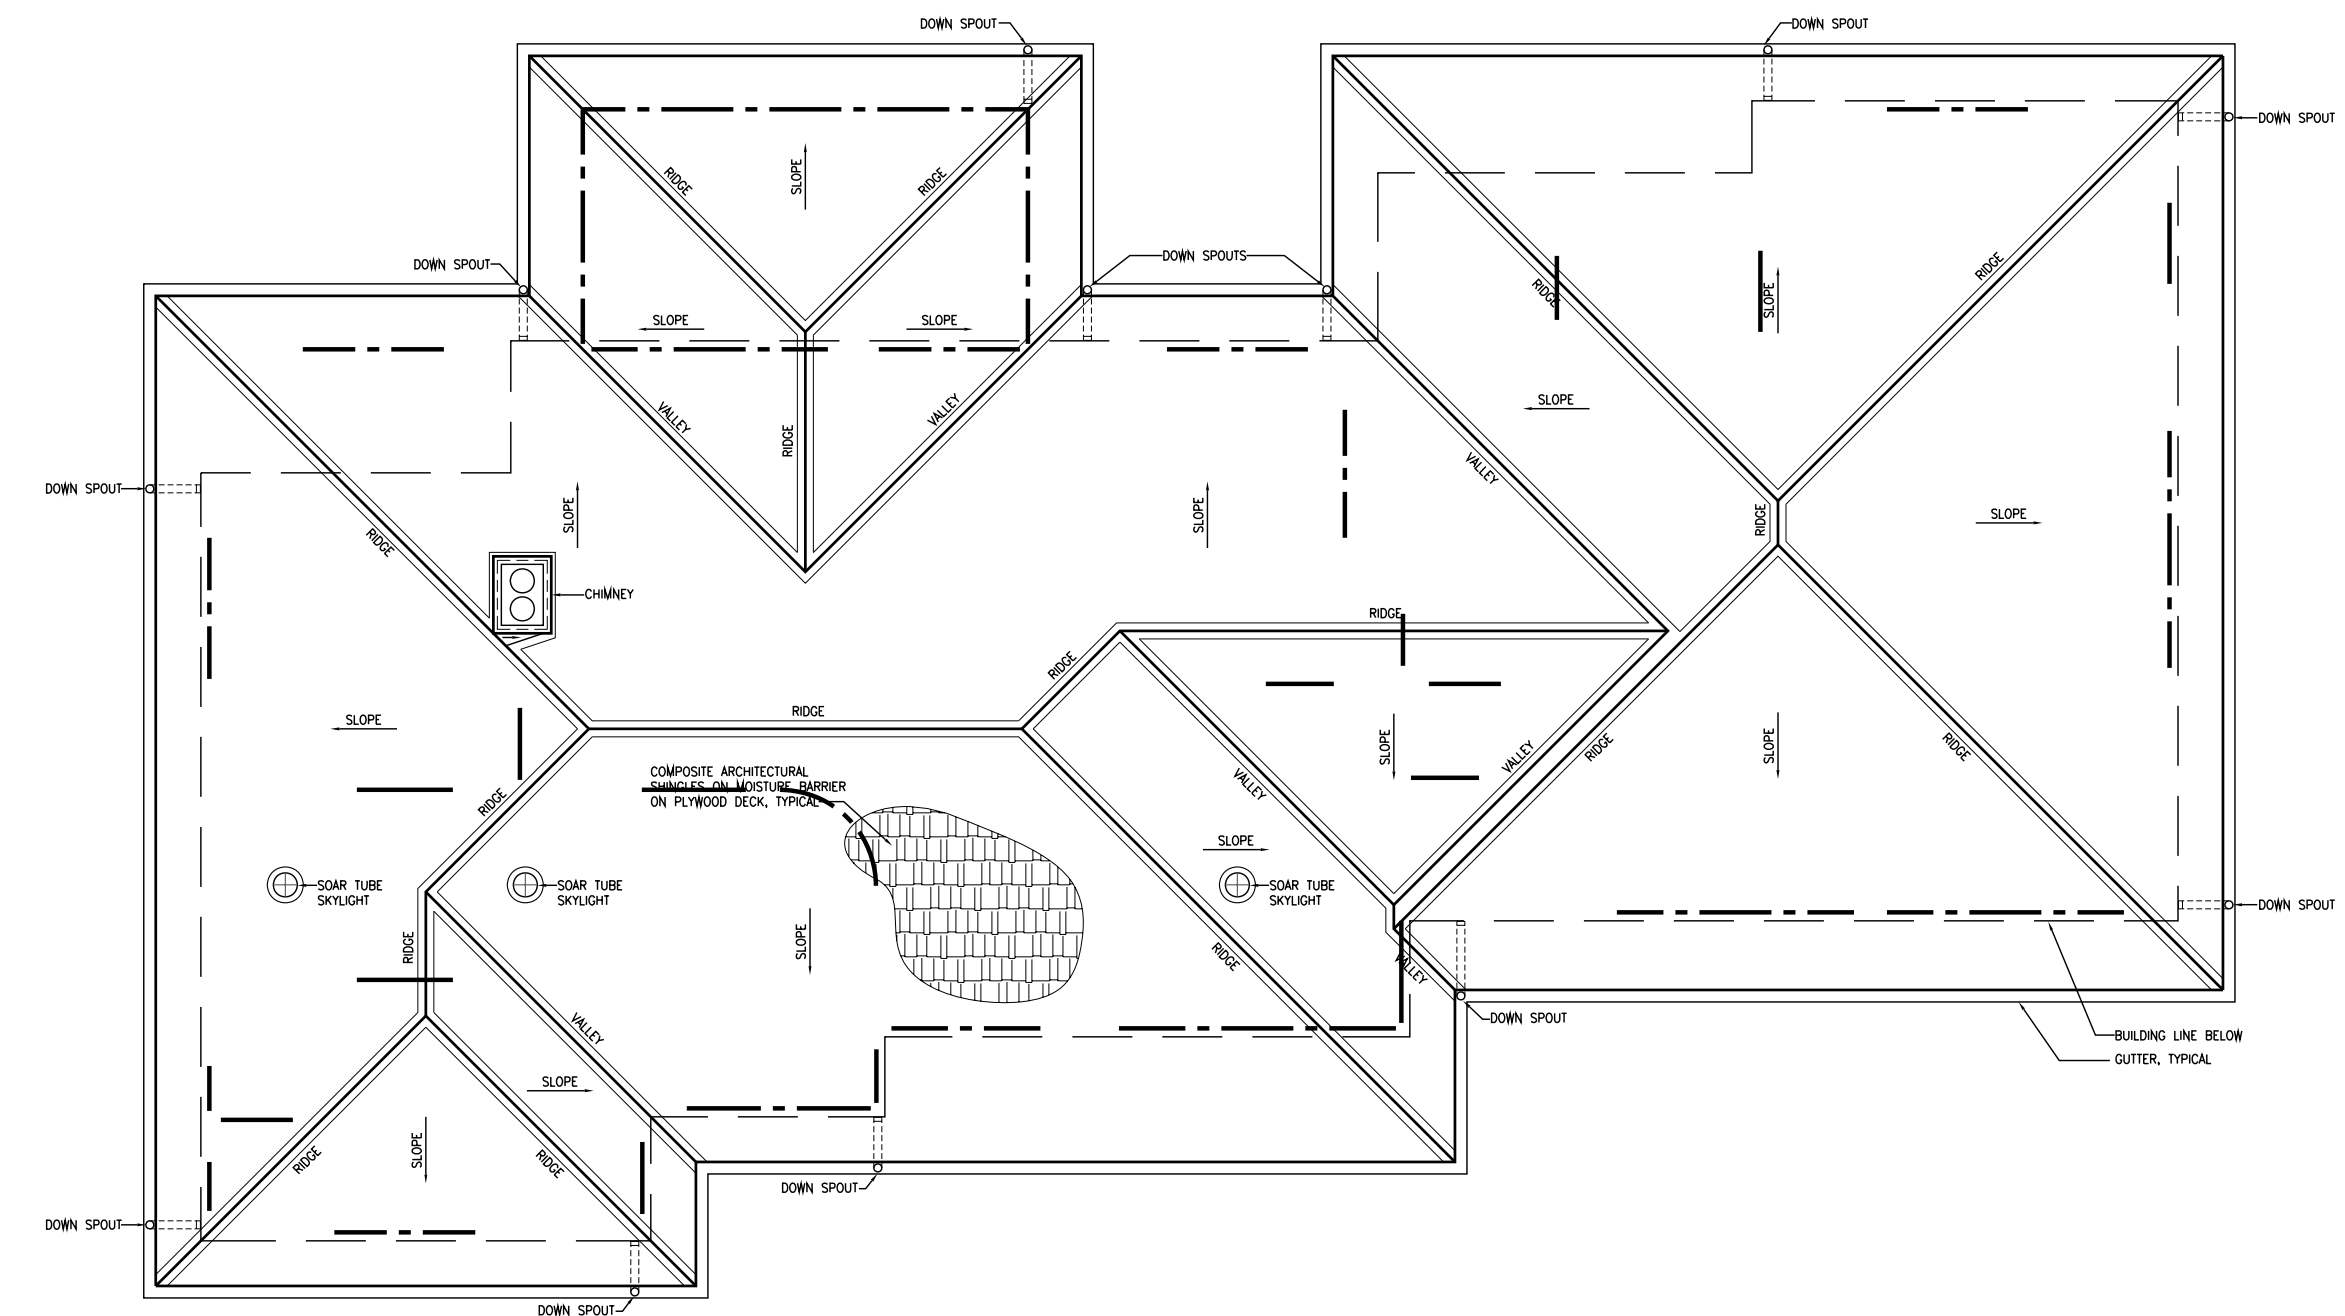

**ROOF PLAN**  
1/2" = 1'-0"

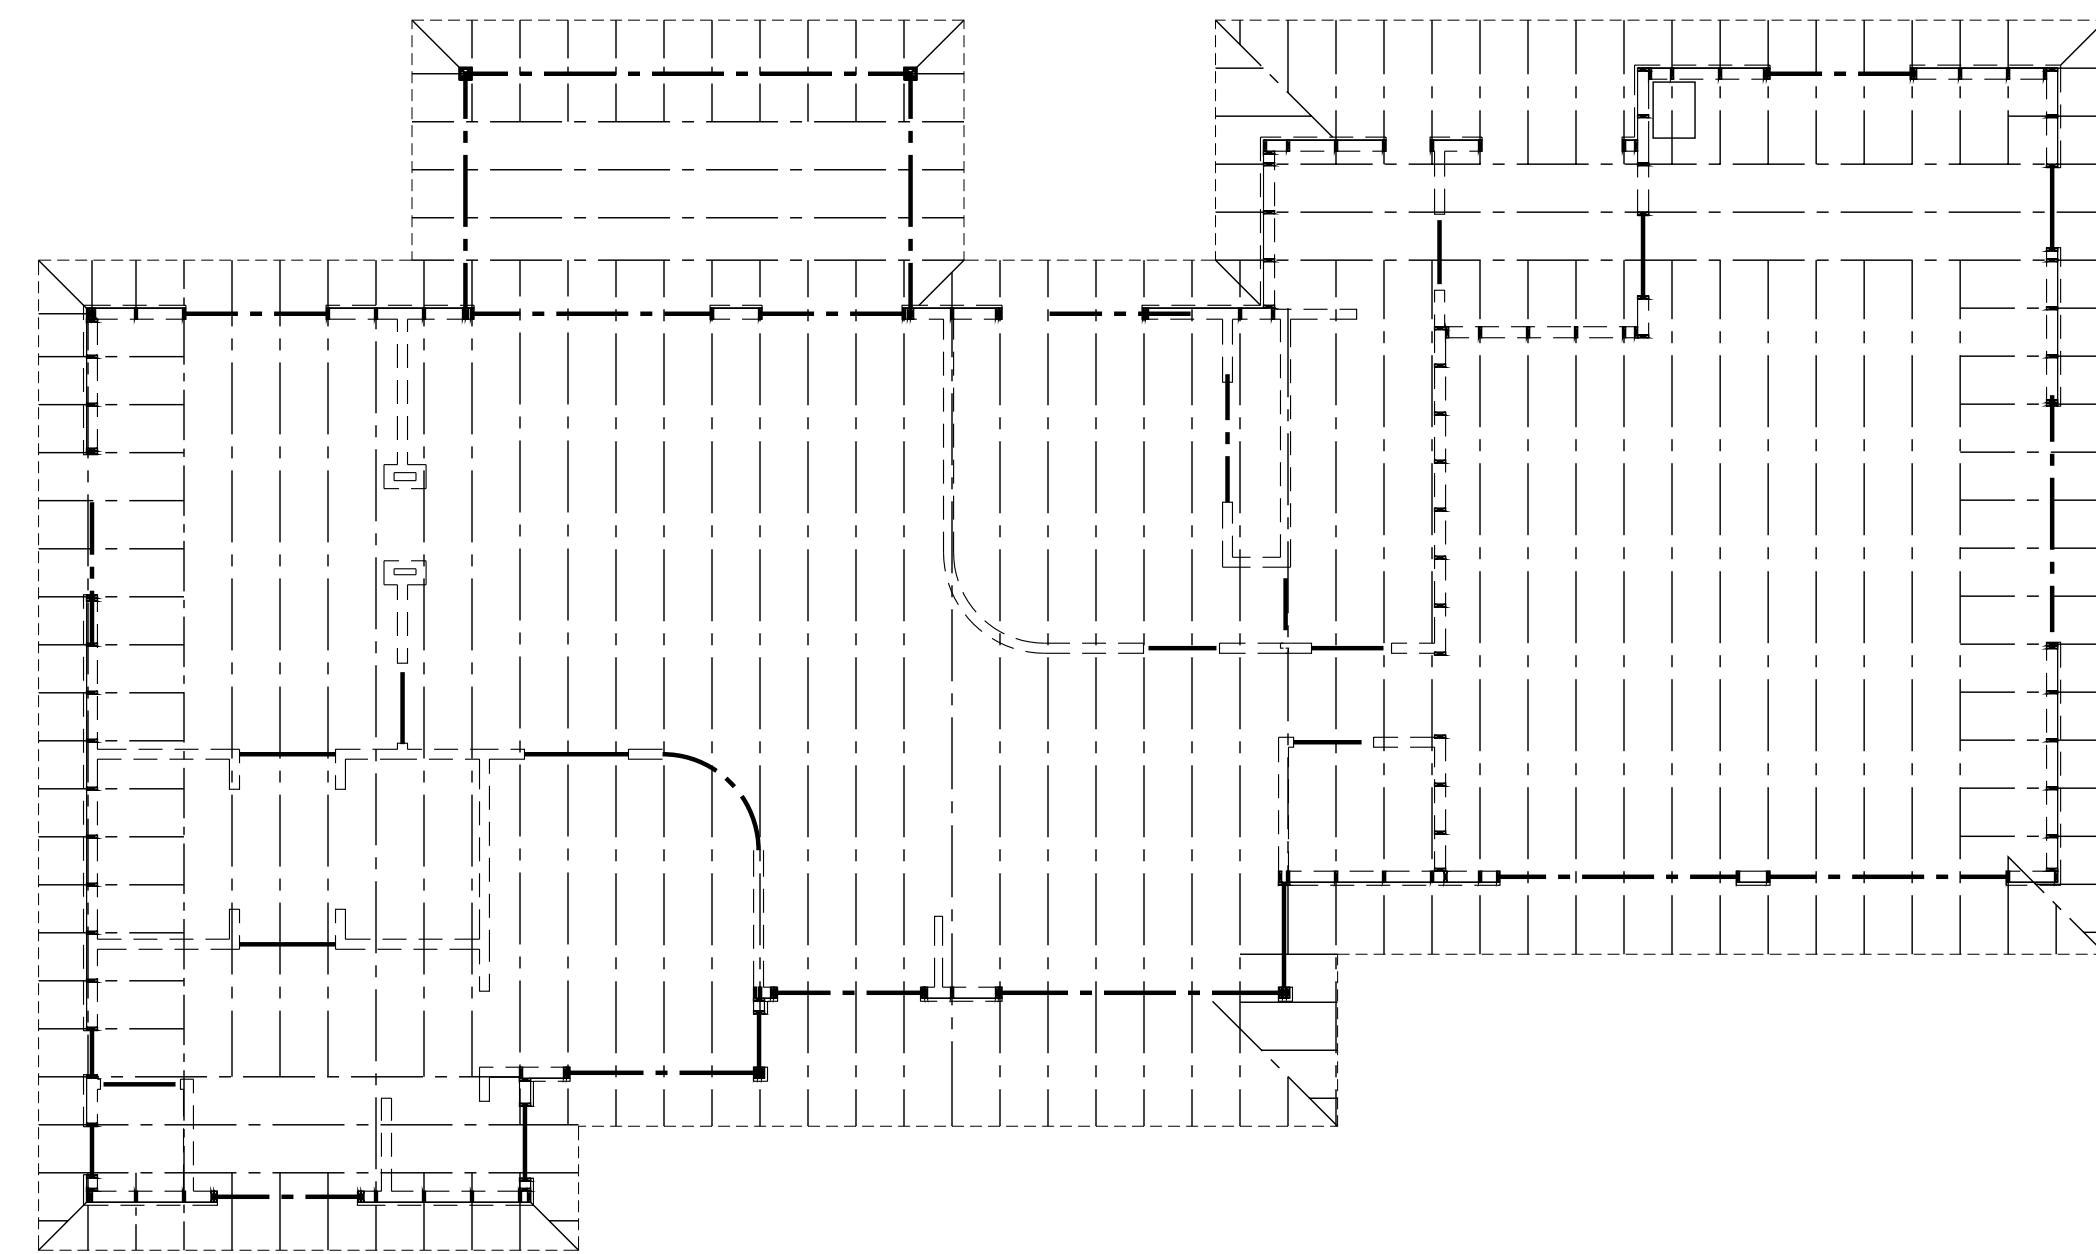

**ROOF FRAMING PLAN**  
1/2" = 1'-0"

**For Information Only**  
Not for Construction