

preliminary

drawn by
bon
checked by
cw

lsw job number
08025


LEAVITT RESIDENCE

issue date


revisions

ANY REPRODUCTION AND/OR MODIFICATION
IN ANY FORM OF THIS DOCUMENT IS
PROHIBITED WITHOUT THE WRITTEN
PERMISSION OF LSW ARCHITECTS, PC

BUILDING SECTIONS

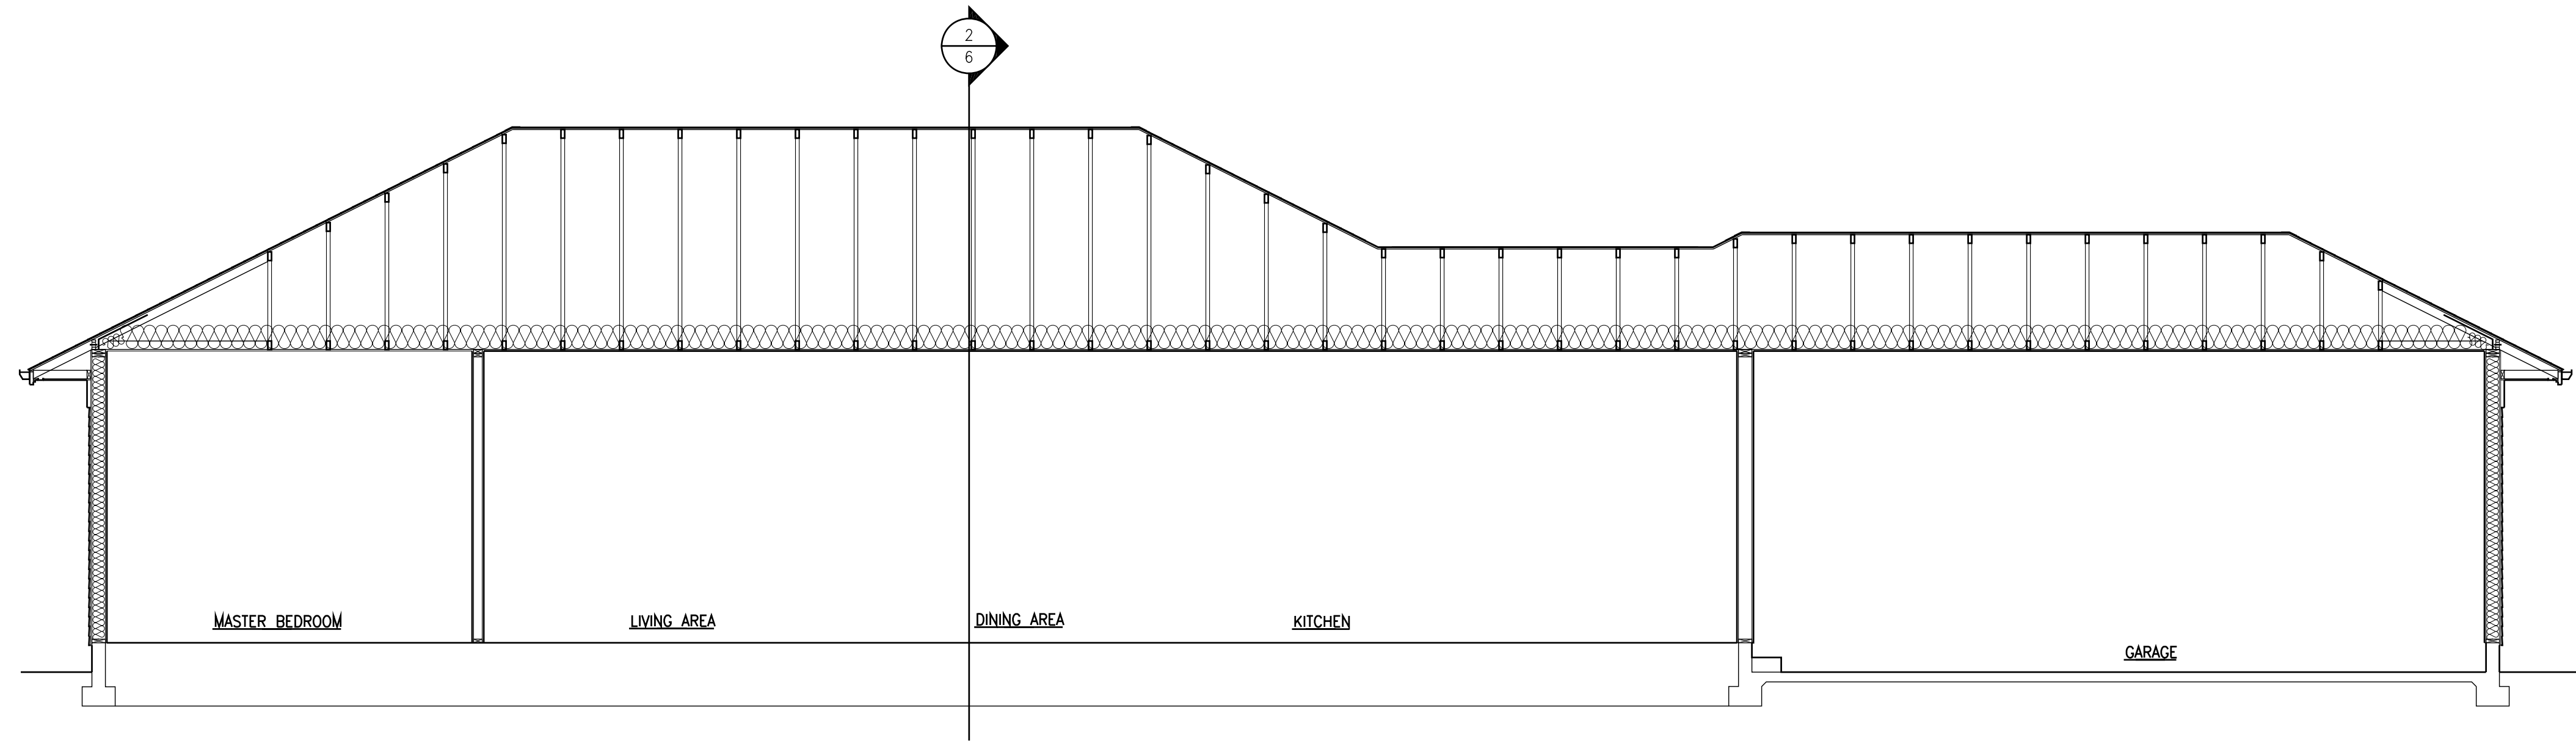

1 BUILDING SECTION
1/4" = 1'-0"

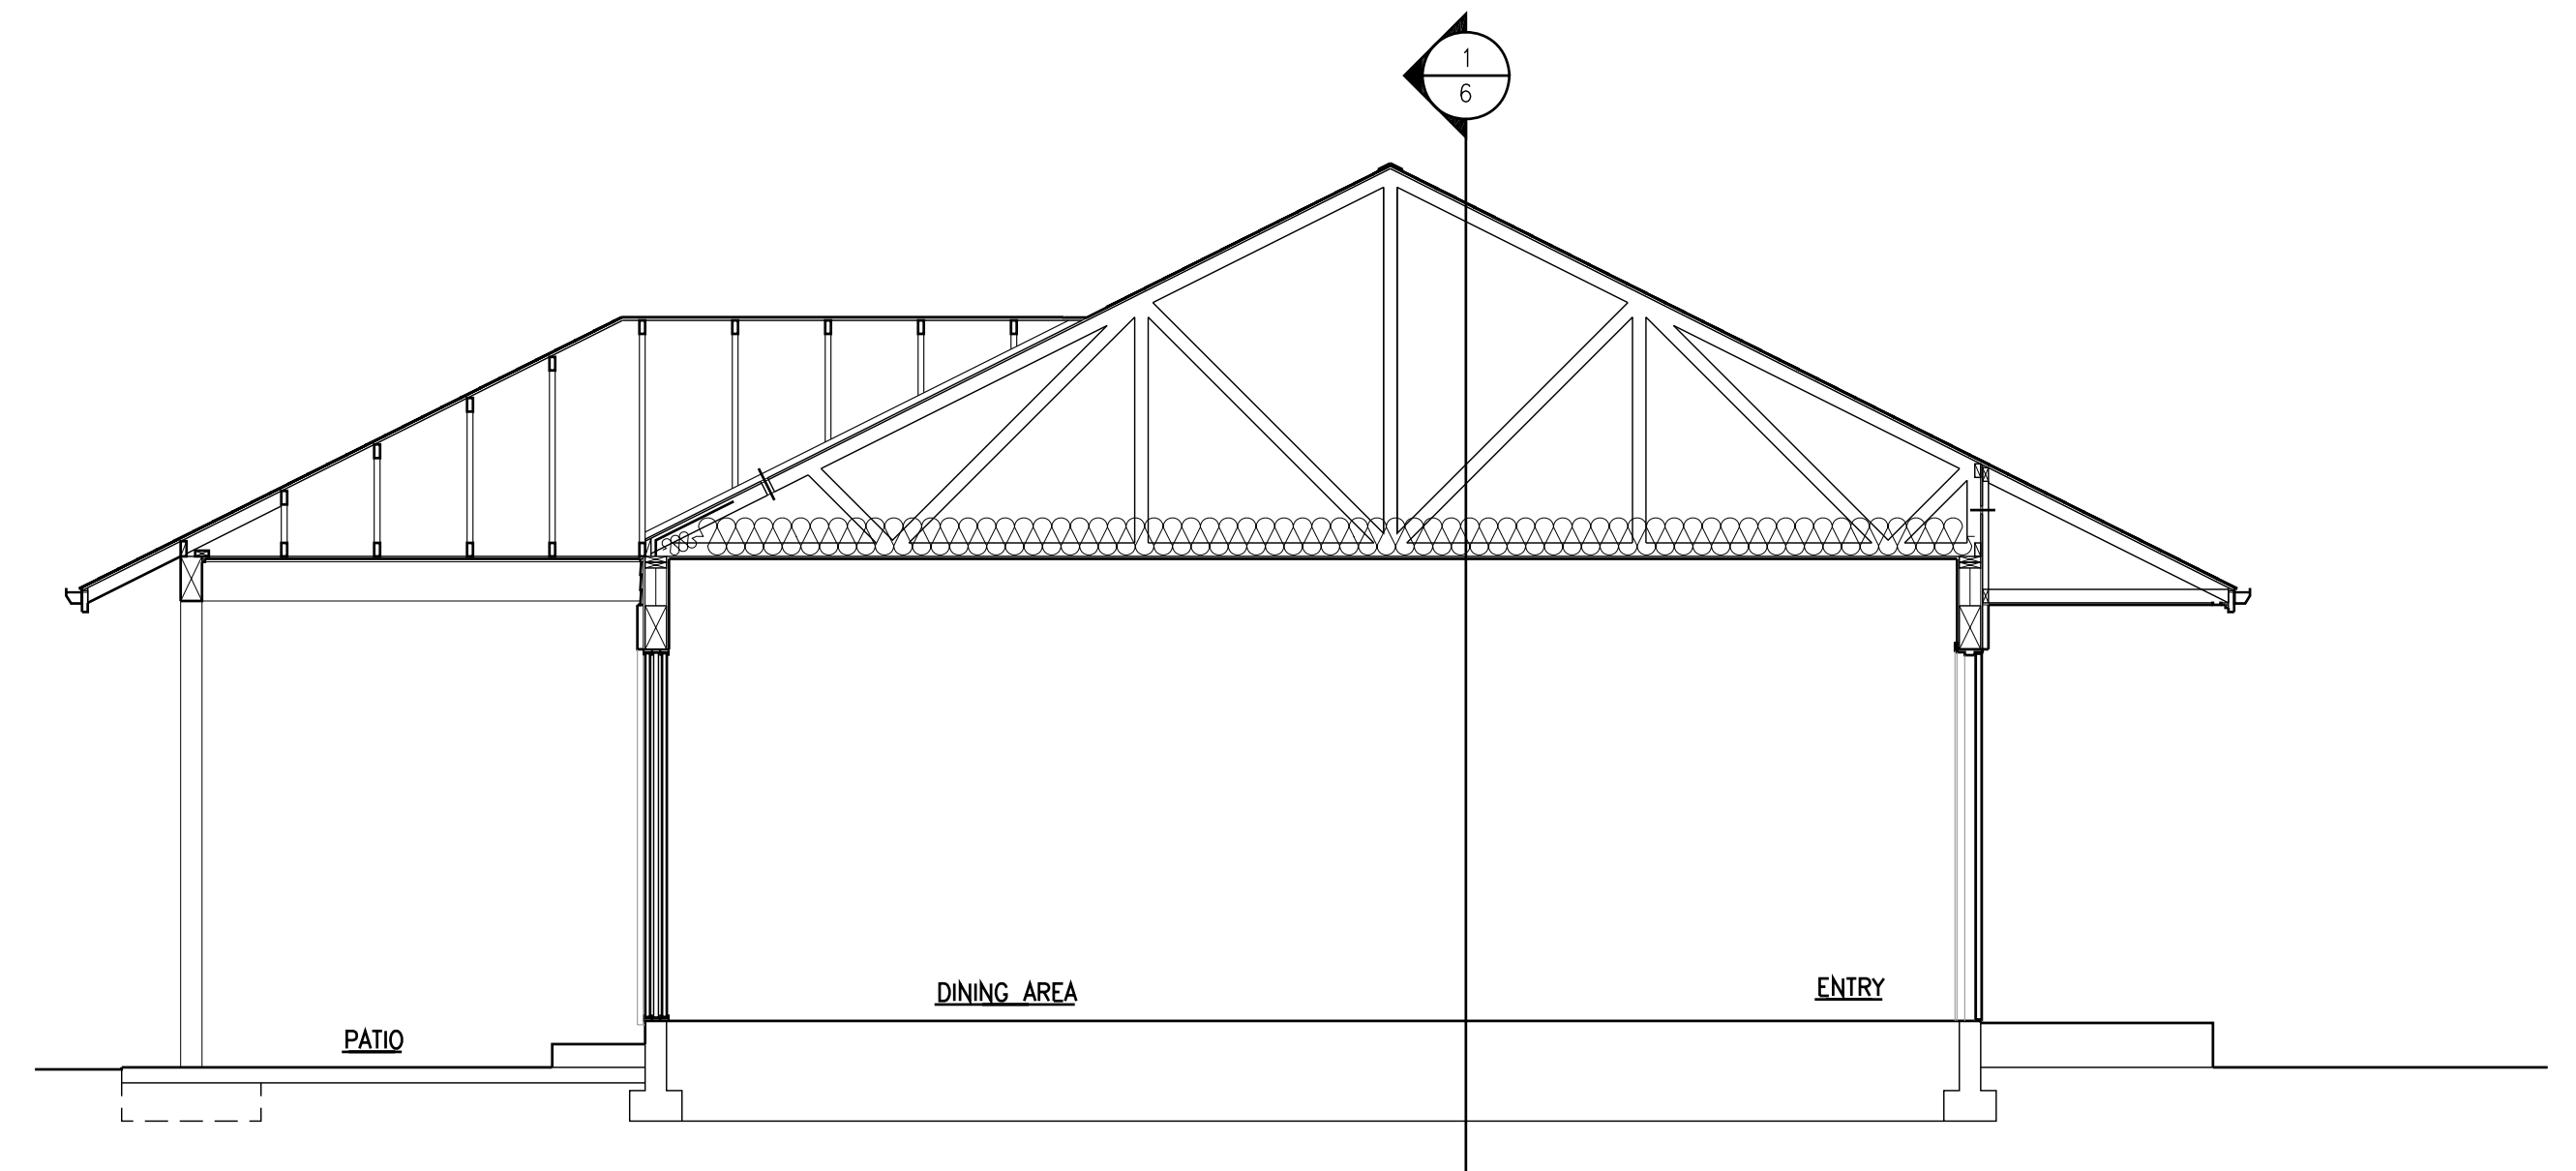

2 BUILDING SECTION
1/4" = 1'-0"

For Information Only
Not for Construction